



Mounting Bracket (By Others)


#25 Box Track

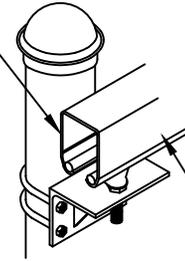

Crown: Enclosed Track acts a safety feature

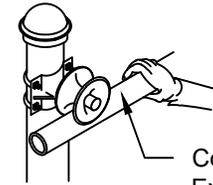

Competitors: Exposed Roller is a Hazard

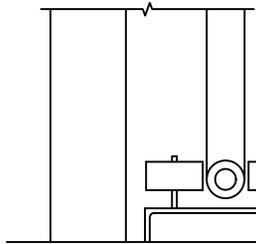


Stayrollers (By Others)


B Detail @ Truck

A Sectional @ Support Post

NOTE: See sheet #2 for Maximum Gate Weight and Related Truck Assembly Post Spacing.

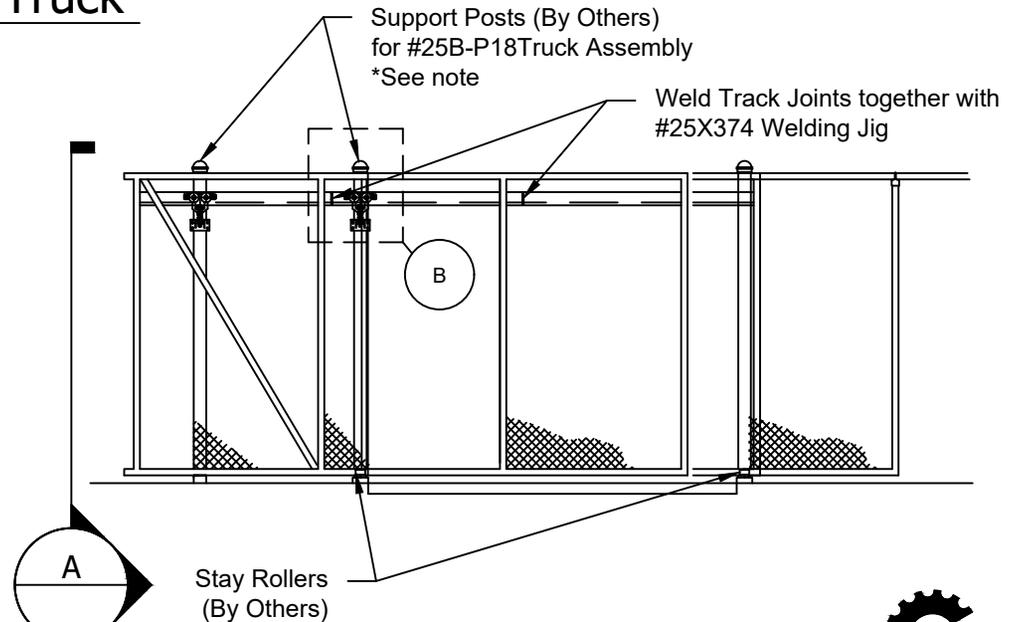



1 Front Elevation

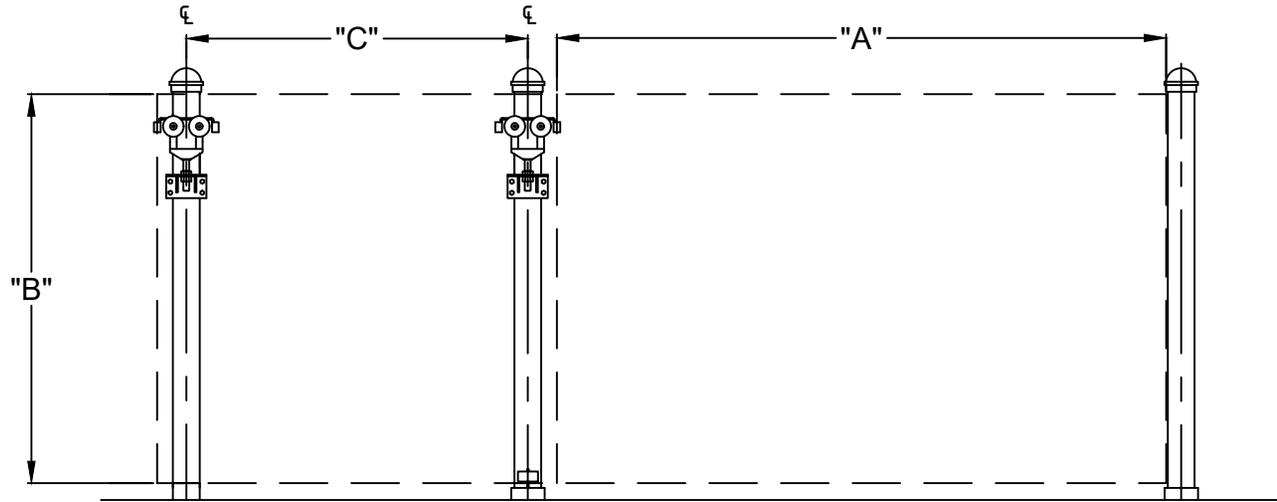


(A) CLEAR OPENING	(B) HEIGHT	(MAX) WEIGHT	TRACK REQ'D		(C) CENTER DISTANCE BETWEEN POSTS
			LENGTH OF TRACK	WEIGHT OF TRACK	
5'-0"	6' to 8'	760 LBS	8'-6"	68 LBS	2'-6"
6'-0"	6' to 8'	750 LBS	10'-0"	80 LBS	3'-0"
7'-0"	6' to 8'	740 LBS	11'-6"	92 LBS	3'-6"
8'-0"	6' to 8'	730 LBS	13'-6"	104 LBS	4'-0"
9'-0"	6' to 8'	720 LBS	14'-6"	116 LBS	4'-6"
10'-0"	6' to 8'	700 LBS	16'-0"	128 LBS	2'-6"
11'-0"	6' to 8'	690 LBS	17'-6"	140 LBS	5'-6"
12'-0"	6' to 8'	680 LBS	19'-0"	152 LBS	6'-0"
13'-0"	6' to 8'	670 LBS	20'-6"	164 LBS	6'-0"
14'-0"	6' to 8'	660 LBS	22'-0"	176 LBS	6'-6"
15'-0"	6' to 8'	650 LBS	23'-6"	188 LBS	7'-6"
16'-0"	6'-0"	630 LBS	25'-0"	200 LBS	8'-0"
17'-0"	6'-0"	620 LBS	26'-6"	212 LBS	8'-6"
18'-0"	6'-0"	610 LBS	28'-6"	224 LBS	9'-0"
19'-0"	6'-0"	610 LBS	28'-6"	236 LBS	9'-6"
20'-0"	6'-0"	610 LBS	31'-6"	252 LBS	10'-6"

CANTILEVER GATE APPLICATION



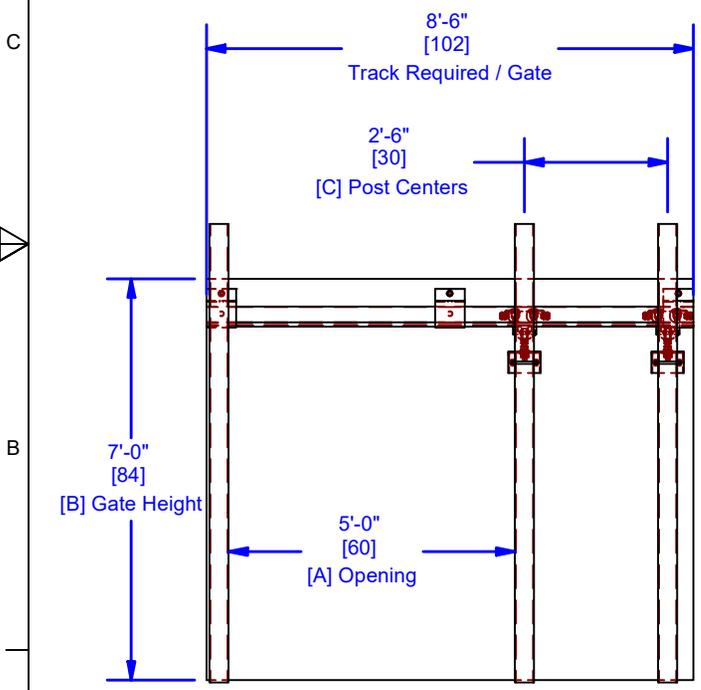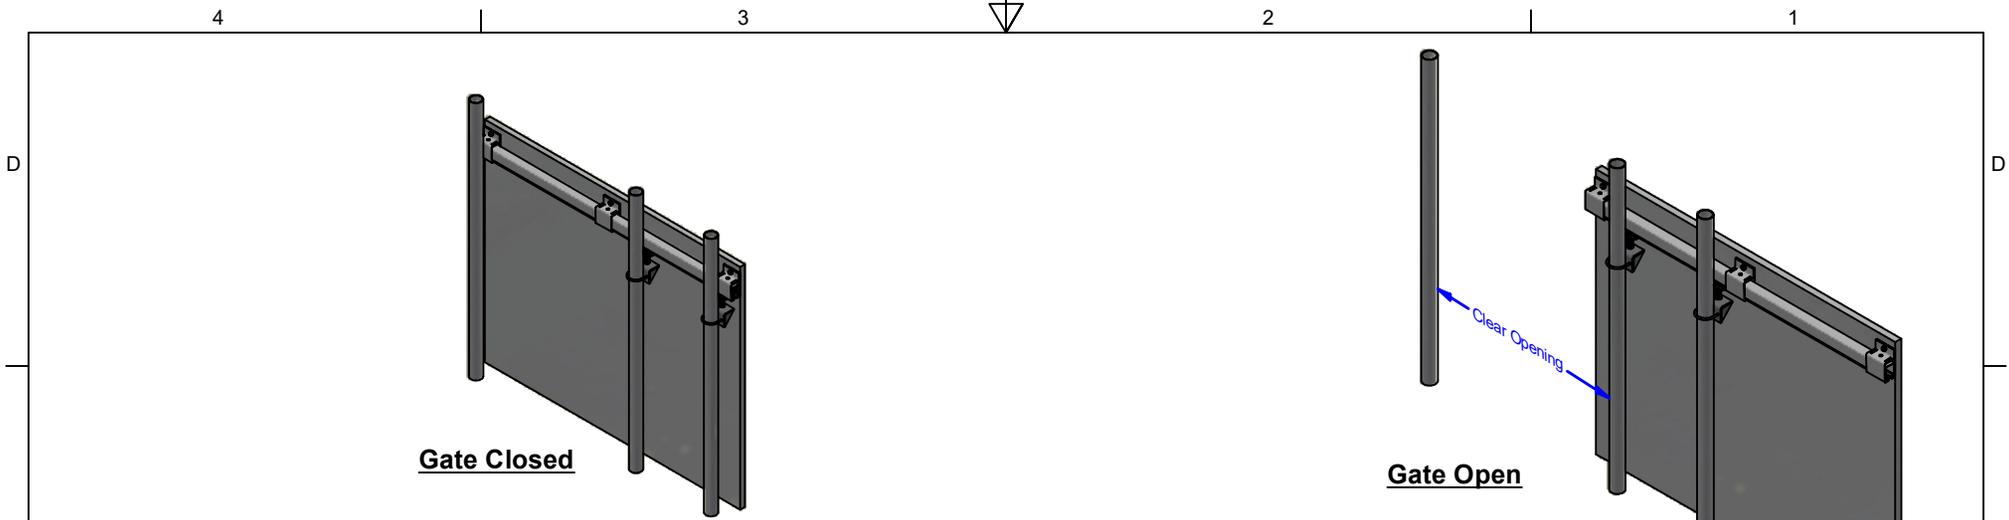

Gate Closed-Interior Elevation

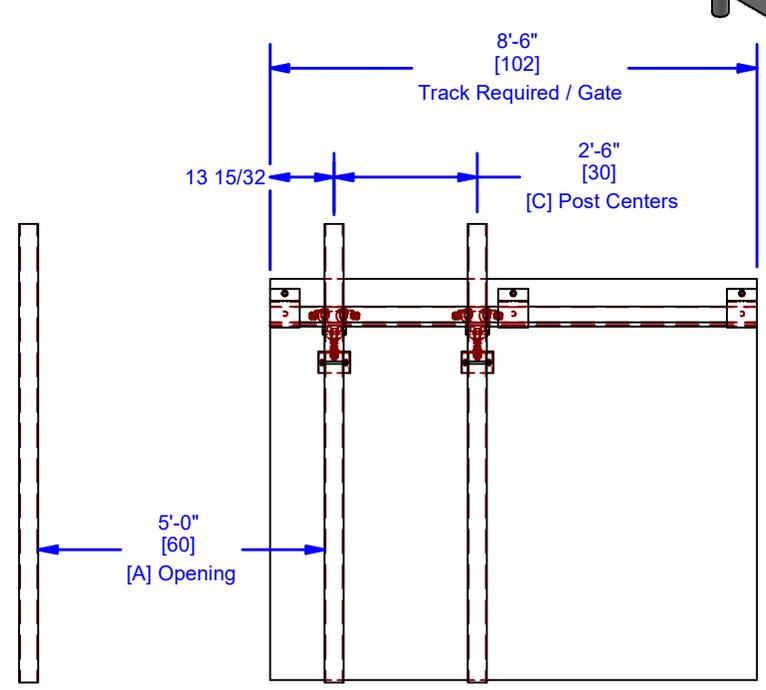


Gate Open-Interior Elevation

ALL DIMENSIONS IN INCHES

THE INFORMATION CONTAINED IN THIS DRAWING IS THE SOLE PROPERTY OF CROWN INDUSTRIAL. ANY REPRODUCTION IN PART OR AS A WHOLE WITHOUT THE WRITTEN PERMISSION OF CROWN INDUSTRIAL IS PROHIBITED.	ID #: 0003193	STOCK PART #:
DESCRIPTION: #25 Cantilever Gate Assembly	MATERIAL:	
FINISH:	# PCS:	REV:

CROWN INDUSTRIAL
So. San Francisco, Ca
(650) 952-5150
www.crown-industrial.com

DWG #: 0001959
DRAWN:BCM 7/27/2022
SHEET #2
File: 0001959.idw

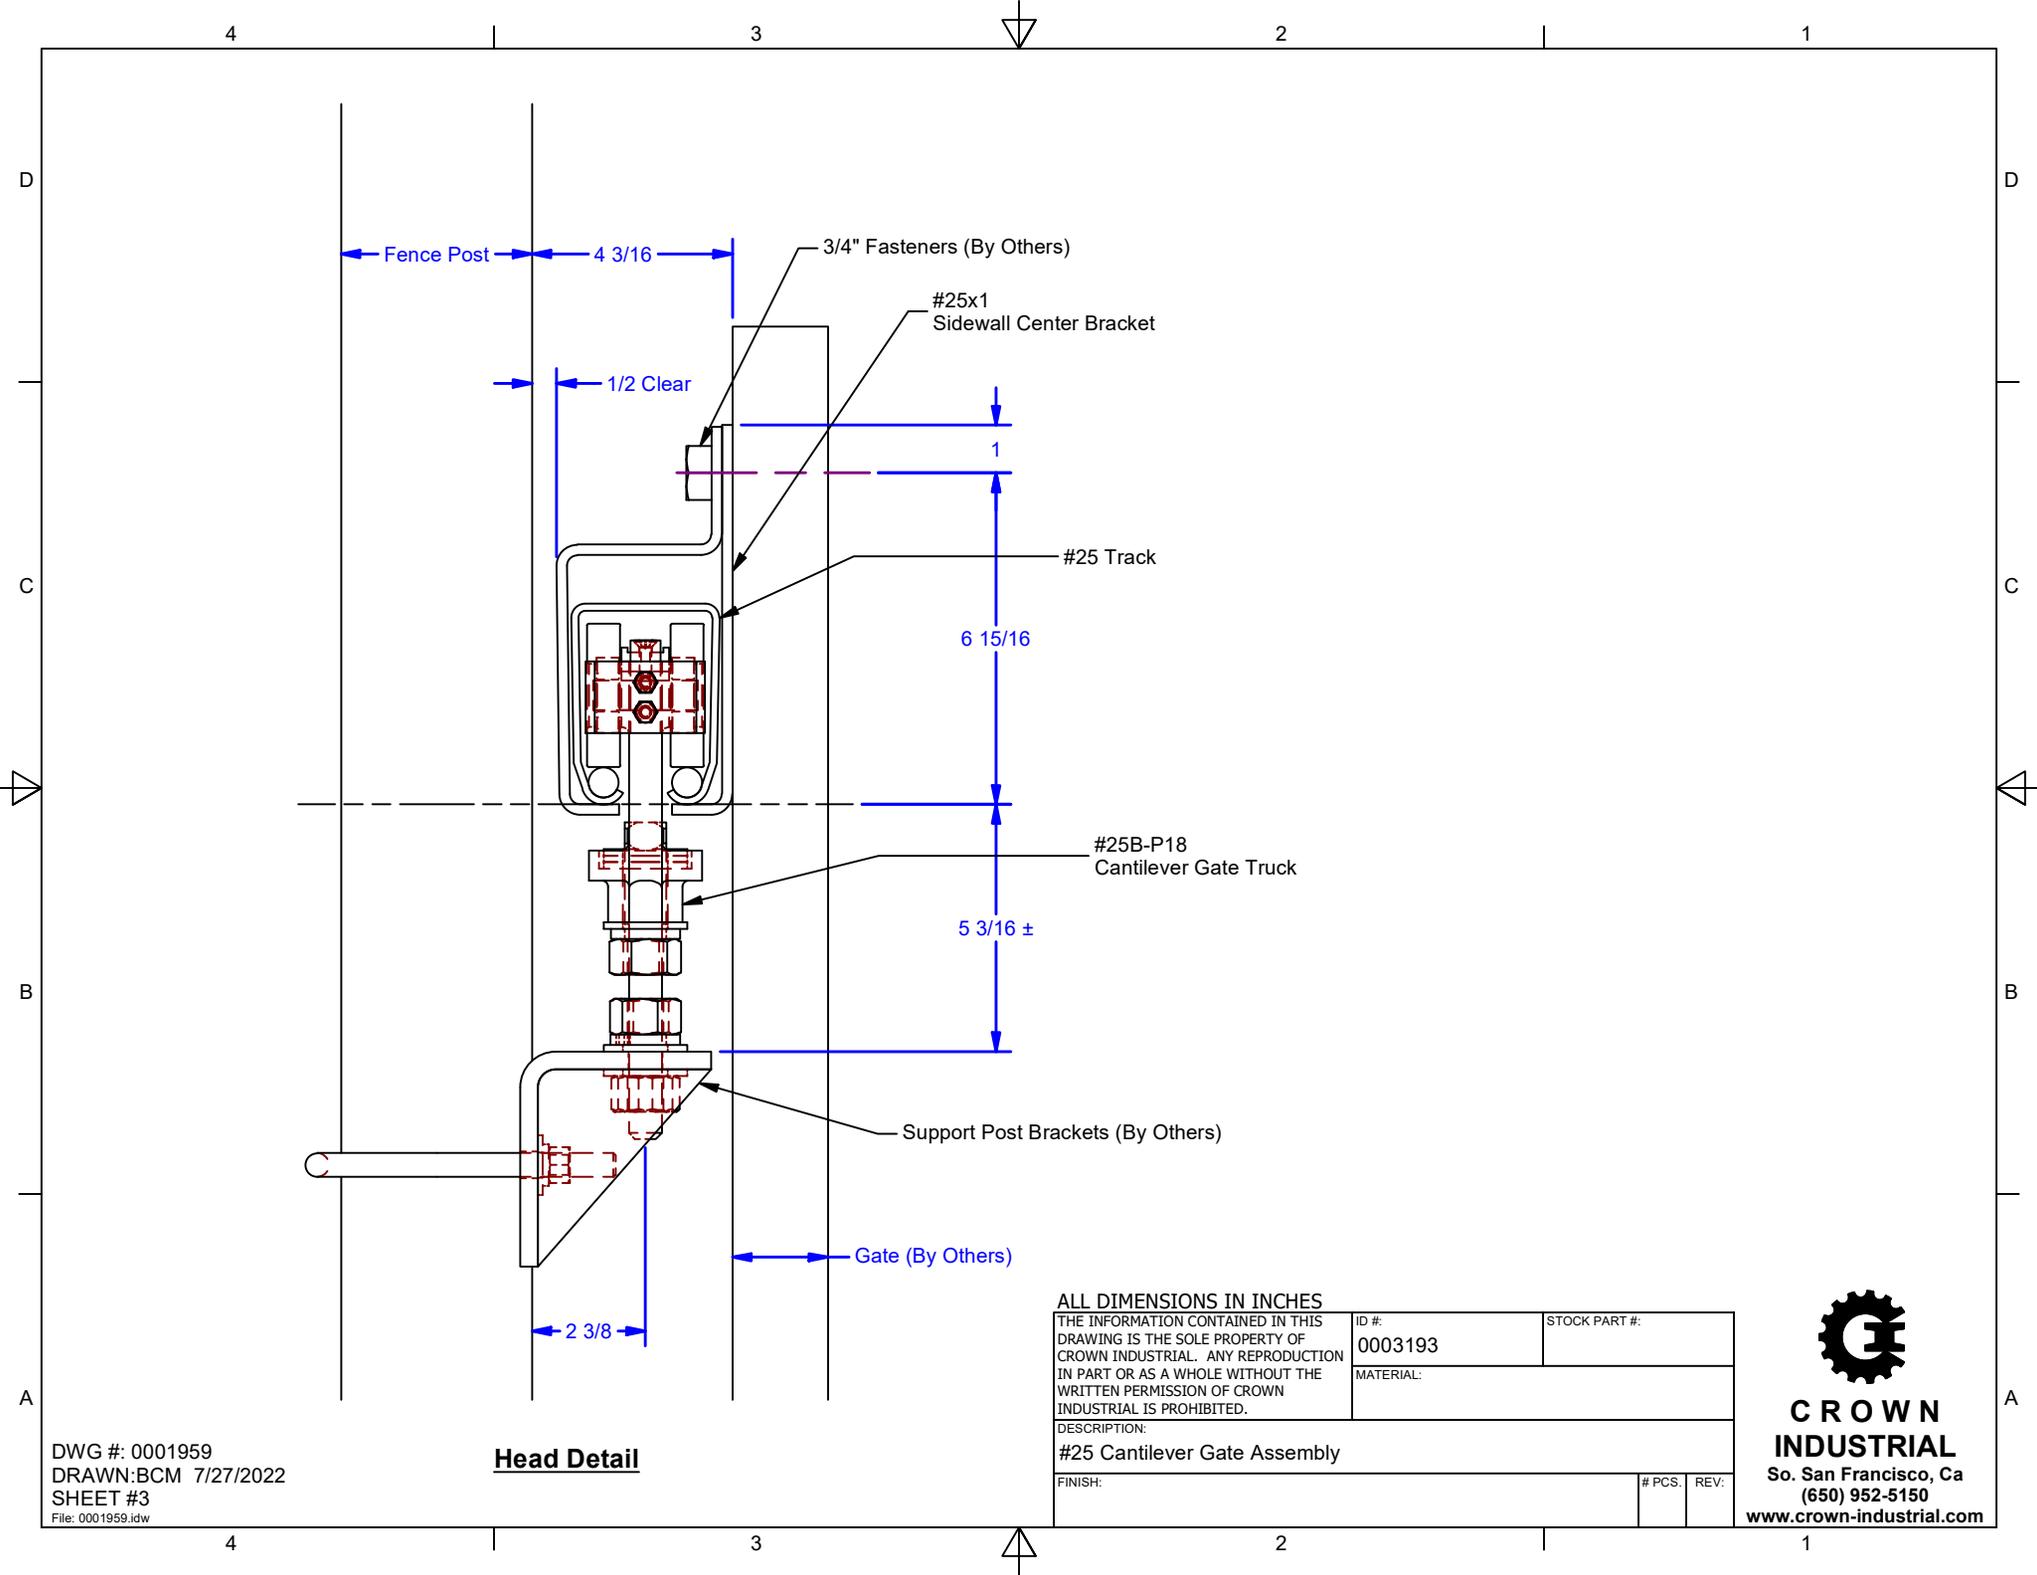

Head Detail

DWG #: 0001959
 DRAWN: BCM 7/27/2022
 SHEET #3
 File: 0001959.idw

ALL DIMENSIONS IN INCHES

THE INFORMATION CONTAINED IN THIS DRAWING IS THE SOLE PROPERTY OF CROWN INDUSTRIAL. ANY REPRODUCTION IN PART OR AS A WHOLE WITHOUT THE WRITTEN PERMISSION OF CROWN INDUSTRIAL IS PROHIBITED.	ID #:	0003193	STOCK PART #:	
	MATERIAL:			
DESCRIPTION: #25 Cantilever Gate Assembly				
FINISH:			# PCS:	REV:



CROWN INDUSTRIAL
 So. San Francisco, Ca
 (650) 952-5150
 www.crown-industrial.com